


Glenwood Public School District Elementary School Wide-Area Network

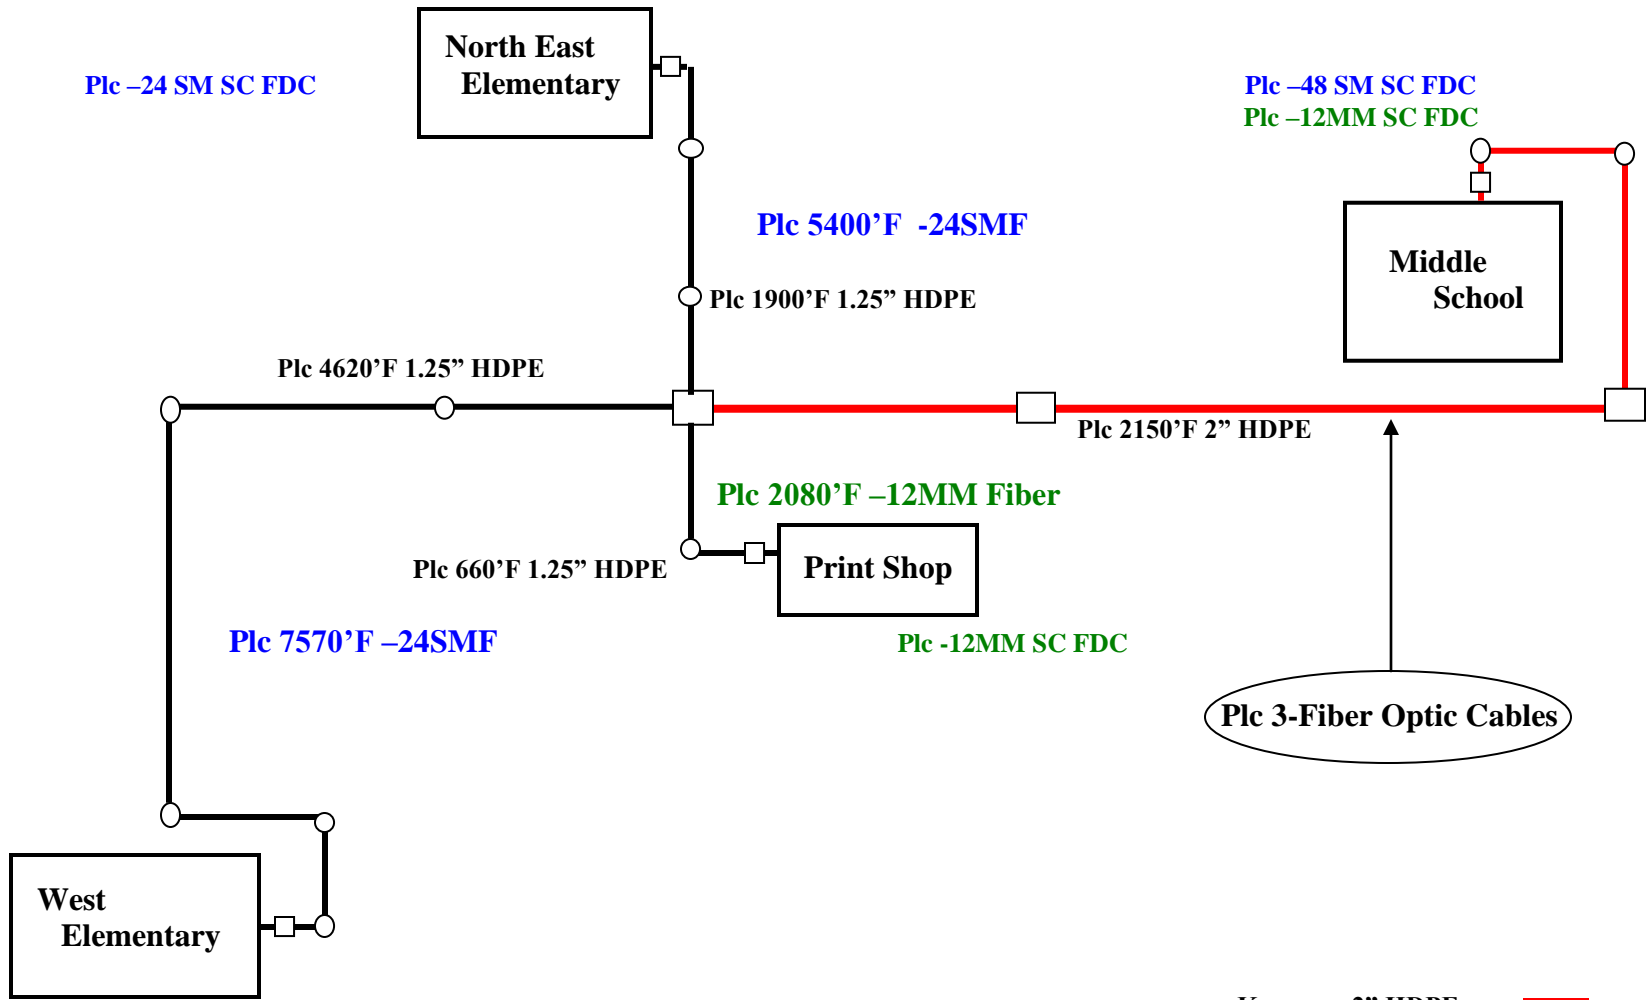

Plc -24 SM SC FDC

- Key:
- 2" HDPE —
 - 1.25" HDPE —
 - 30x48x36 Handhole
 - 24x30x24 Handhole
 - 17x30x18 Handhole